



PETROL DISPENSER UNIT
Scale: 1:200

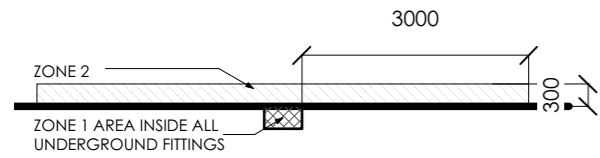


TANK ACCESS, FILL & TEST POINTS
Scale: 1:100

R 1500 SPHERE

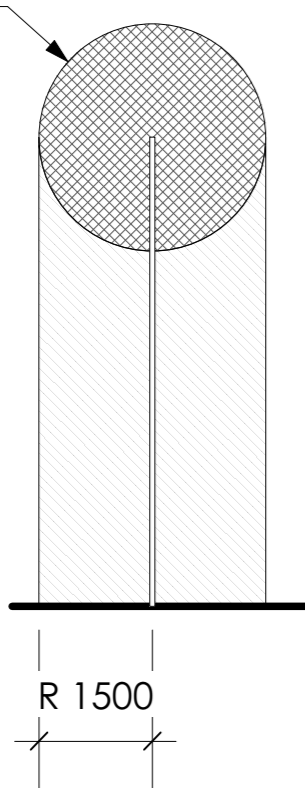

TANK VENT
Scale: 1:100

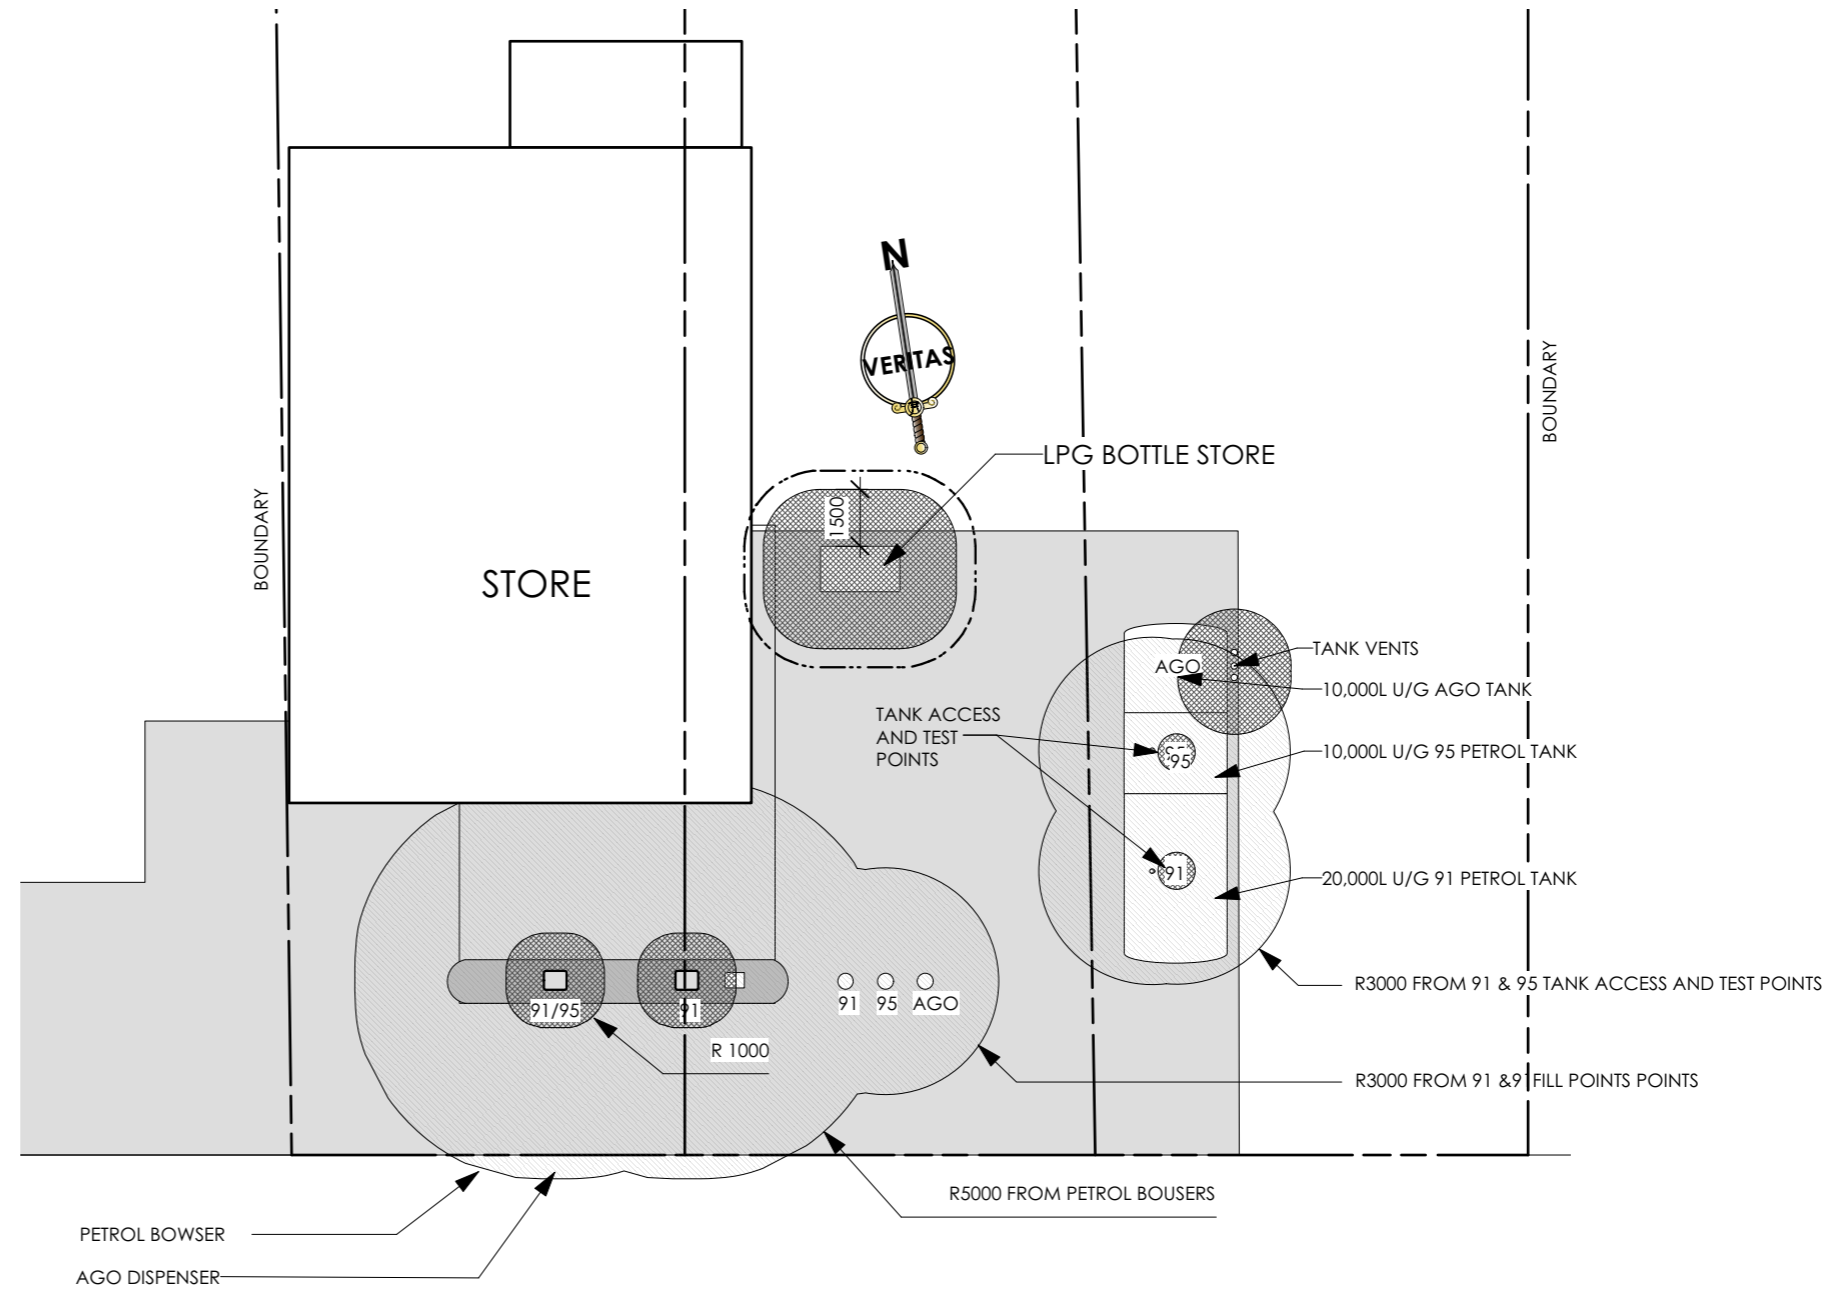

65 SOUTH RD (SH 45)

SITE AREA PLAN- HAZARD ZONING
Scale: 1:200

KEY

- HAZARDOUS ZONE 1
- HAZARDOUS ZONE 2

CLASSIFICATION OF HAZARDOUS AREA ZONES TO AS/NZS 2430 2004

WHERE PLANS ARE USED FOR CONSTRUCTION WITHOUT A CONTRACT FOR DIRECT CONSTRUCTION SUPERVISION BY PAUL MCKENNA ARCHITECTURE (PMA), PMA CAN NOT ACCEPT RESPONSIBILITY FOR ANY ISSUES WHICH MAY ARISE DURING OR AFTER THE CONSTRUCTION OF PROJECT DETAILED IN THESE DRAWINGS.


THIS PLAN IS COPYRIGHT OF PAUL MCKENNA ARCHITECTURE 2009. ALL RIGHTS RESERVED. IT MAY ONLY BE USED FOR CONSTRUCTION BY THE CLIENT NAMED AND MUST NOT BE REPRODUCED WITHOUT PERMISSION OF PAUL MCKENNA ARCHITECTURE
THIS PLAN AND ALL COPIES MADE OF THIS PLAN REMAIN THE PROPERTY OF PAUL MCKENNA ARCHITECTURAL DESIGN




ISSUE	DATE	REVISION	PROJECT #
PROJECT	M&M MOTO MANIA 65 SOUTH RD MANAIA		15049
CLIENT	ENVIROHAZ LTD	SCALE	DWG #
DWG	AREA PLAN HAZARD ZONING	DATE	01
		9/10/15	REVISION

Paul McKenna Architecture
3 BUXTON RD, WANGANUI, NEW ZEALAND
T: (06)3444 729 F: (06) 344 7269
E: paulmck@ihug.co.nz

SITE AREA PLAN- LAND USE ZONING
Scale: 1:200

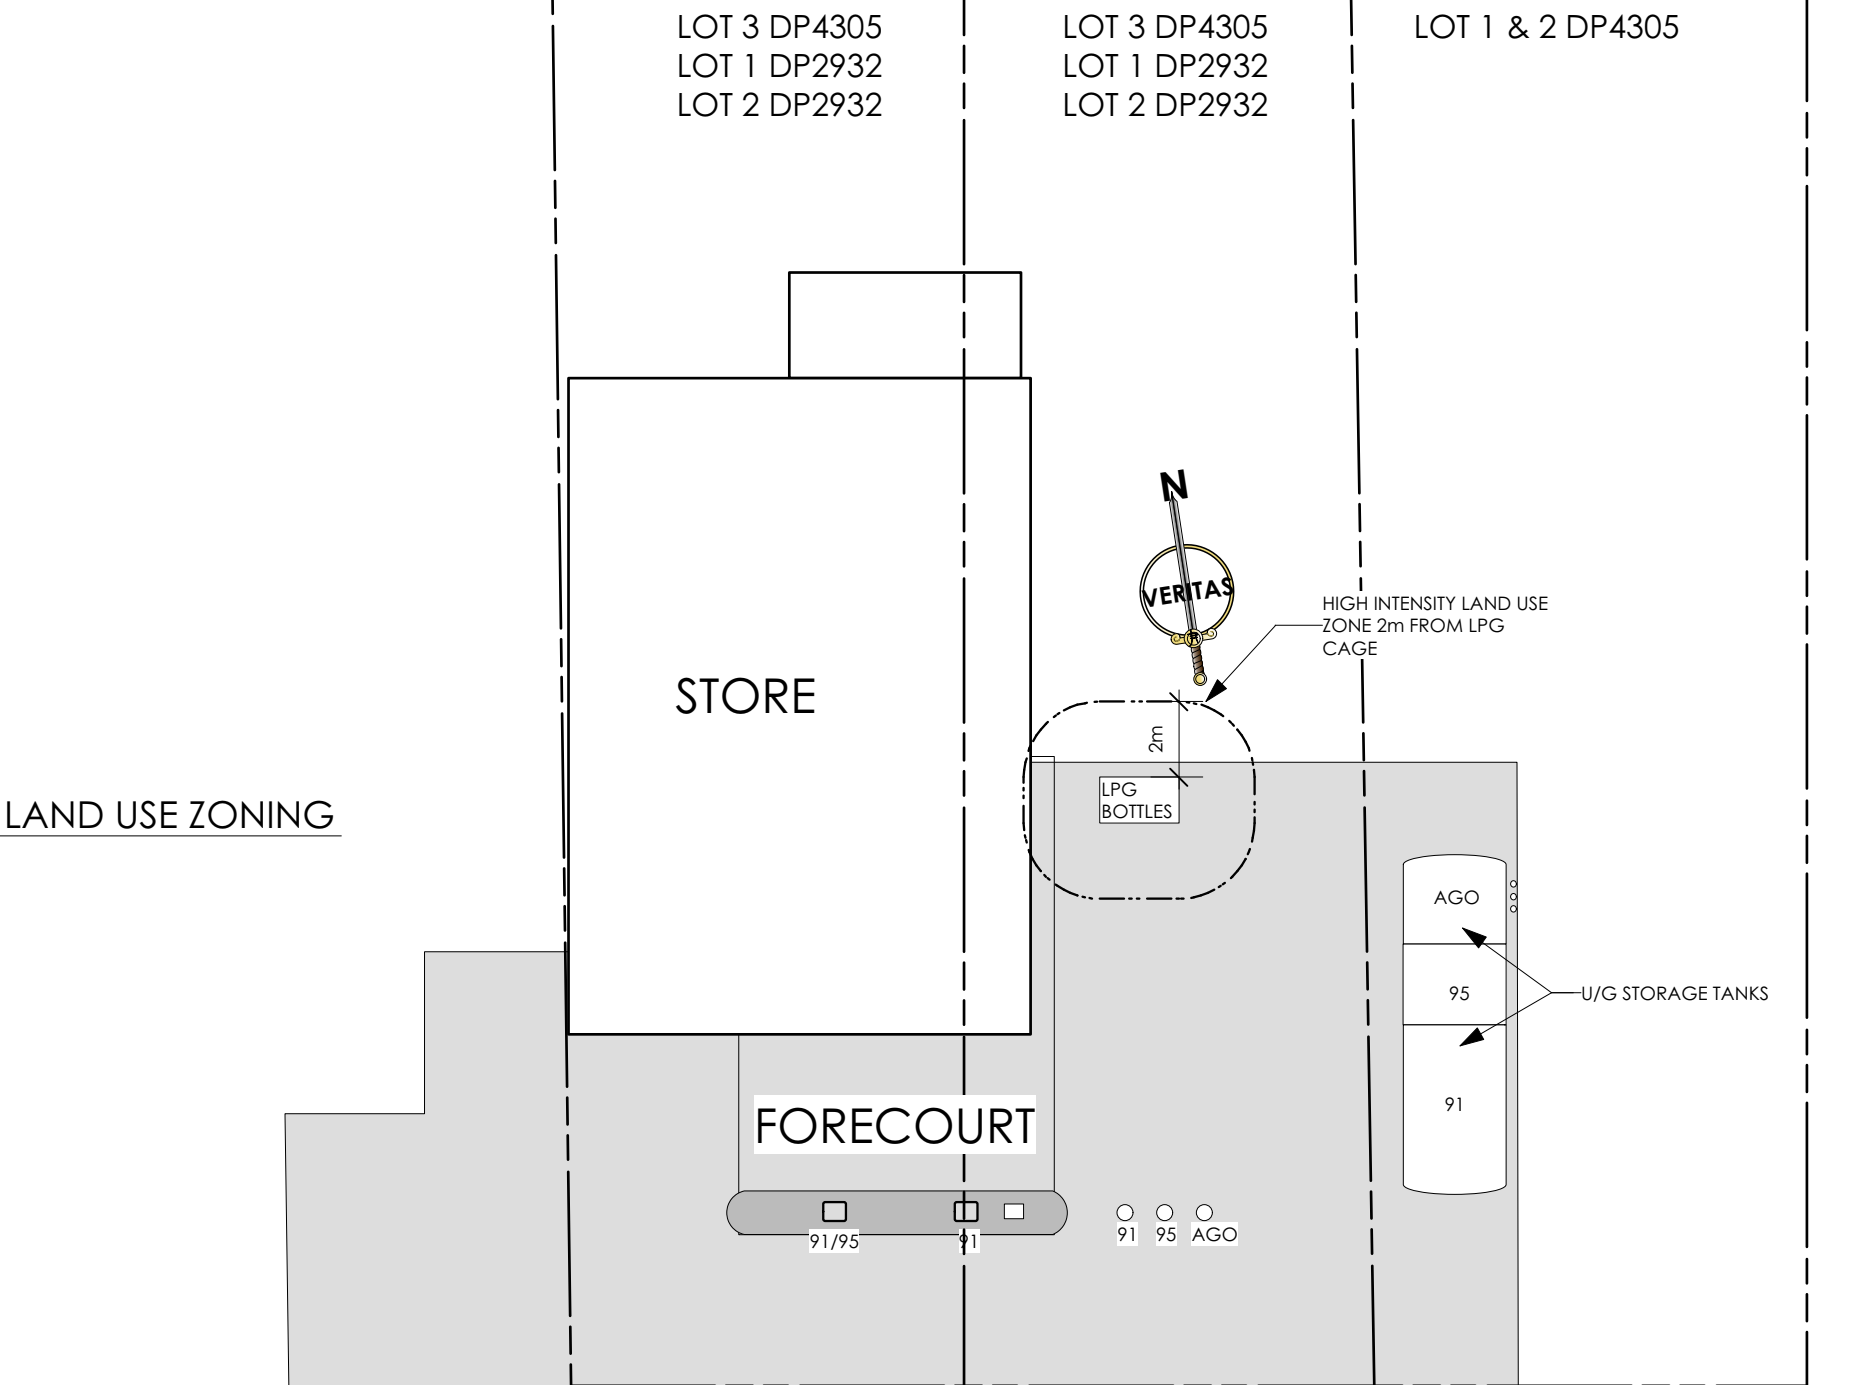

65 SOUTH RD (SH 45)

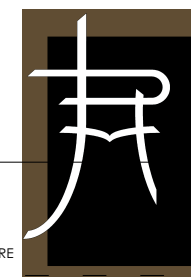

ISSUE	DATE	REVISION	PROJECT #
PROJECT	M&M MOTO MANIA 65 SOUTH RD MANAIA		15049
CLIENT	ENVIROHAZ LTD		DWG #
DWG	AREA PLAN LAND USE	DATE	02
		9/10/15	REVISION

WHERE PLANS ARE USED FOR CONSTRUCTION WITHOUT A CONTRACT FOR DIRECT CONSTRUCTION SUPERVISION BY PAUL MCKENNA ARCHITECTURE (PMA), PMA CAN NOT ACCEPT RESPONSIBILITY FOR ANY ISSUES WHICH MAY ARISE DURING OR AFTER THE CONSTRUCTION OF PROJECT DETAILED IN THESE DRAWINGS. THIS PLAN IS COPYRIGHT OF PAUL MCKENNA ARCHITECTURE 2009. ALL RIGHTS RESERVED. IT MAY ONLY BE USED FOR CONSTRUCTION BY THE CLIENT NAMED AND MUST NOT BE REPRODUCED WITHOUT PERMISSION OF PAUL MCKENNA ARCHITECTURE. THIS PLAN AND ALL COPIES MADE OF THIS PLAN REMAIN THE PROPERTY OF PAUL MCKENNA ARCHITECTURAL DESIGN

Paul McKenna Architecture 3 BUXTON RD, WANGANUI, NEW ZEALAND
T: (06)3444 729 F: (06) 344 7269
E: paulmck@ihug.co.nz